


PRODUCED BY AN AUTODESK EDUCATIONAL PRODUCT

PRODUCED BY AN AUTODESK EDUCATIONAL PRODUCT

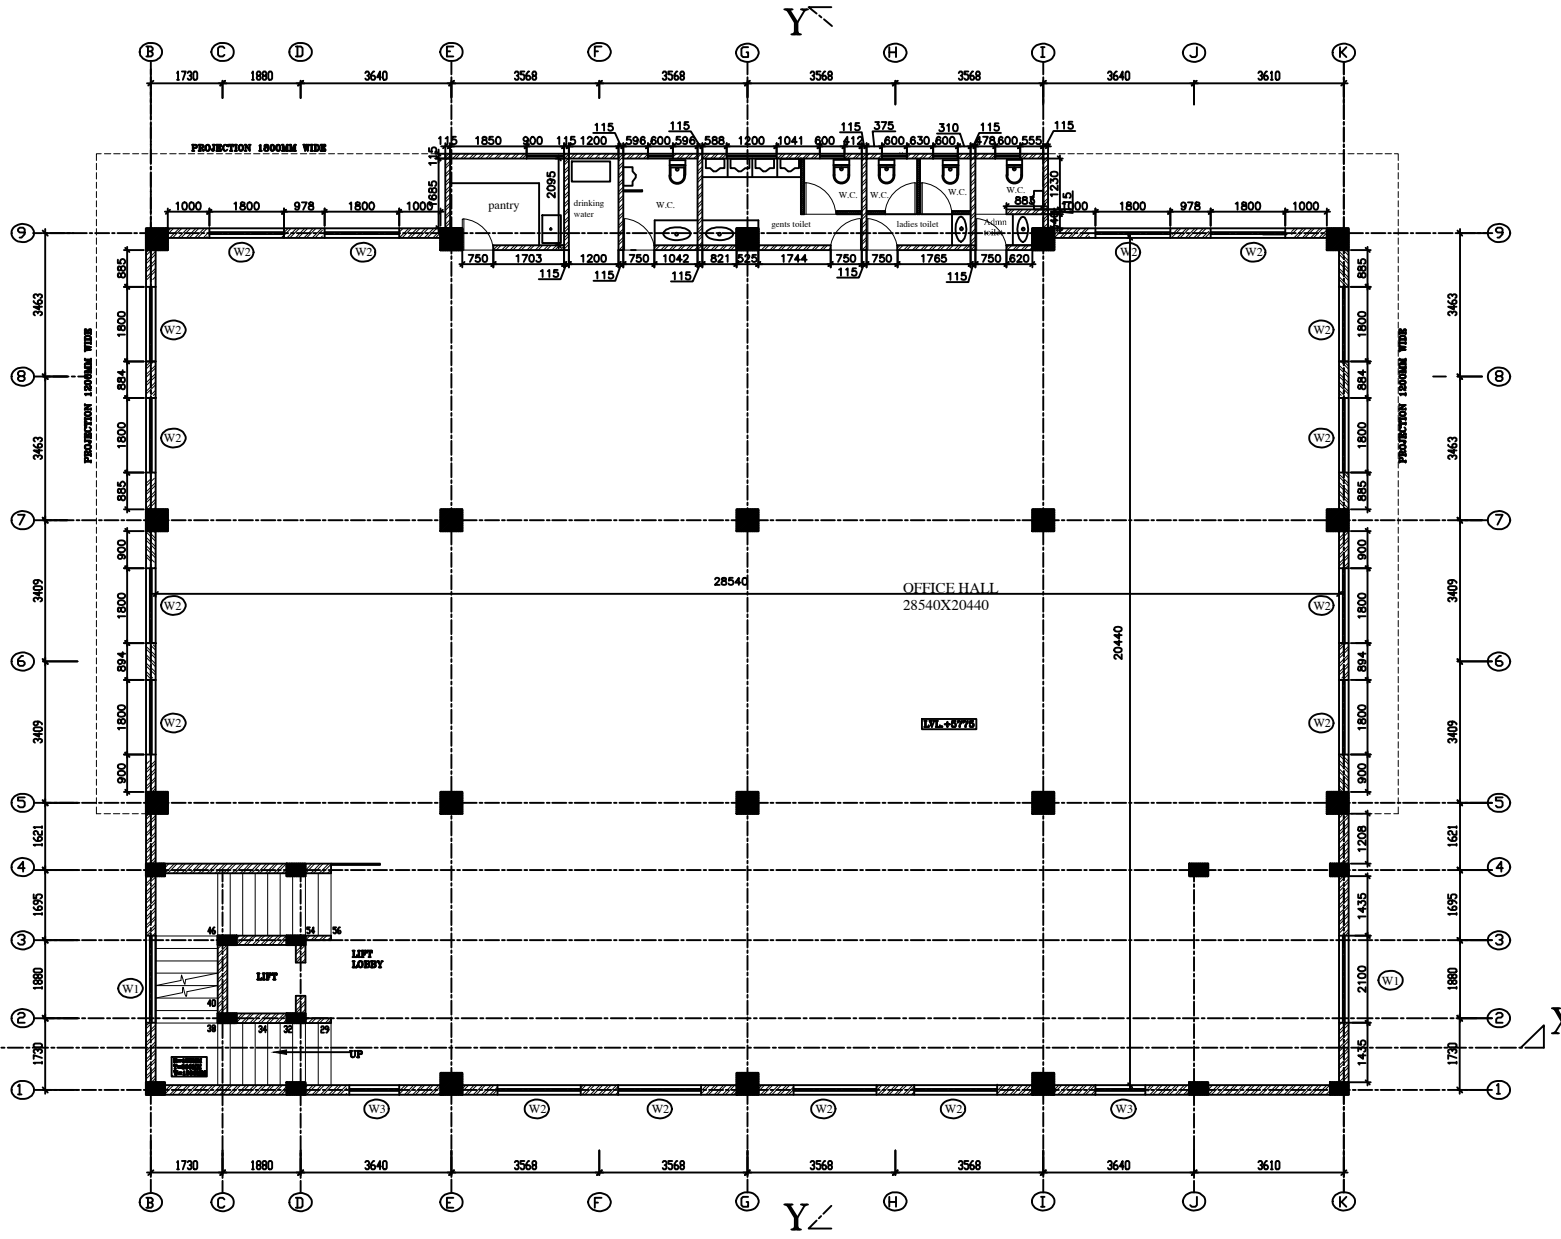

FIRST FLOOR PLAN

- NOTES:-
1. THIS DRAWING IS TO BE READ IN CONJUNCTION WITH ALL OTHER RELEVANT DRAWINGS, ANY DISCREPANCIES, ERRORS OR OMISSIONS TO BE BROUGHT TO THE ATTENTION OF CONSULTANTS
 2. ALL DIMENSIONS TO BE CHECKED BEFORE COMMENCEMENT OF WORK ON SITE.
 3. UNDER NO CIRCUMSTANCES SHOULD DIMENSIONS BE SCALED FROM THIS DRAWING.
 4. ALL DIMENSIONS ARE IN MM.
 5. DIMENSIONS ARE NOT TO BE SCALED AND FOLLOW THE WRITTEN DIMENSIONS ONLY.
 6. ALL SETTINGS OUT COLUMNS WALLS, DIMENSION AND LEVELS SHALL BE READ IN CONJUNCTION WITH ARCHS DRG.
 7. FOR ALL THE OPENINGS, DROPS, SUMPS & PITS REF. RELEVANT CONSULTANT DRG. TO BE CONFIRMED BY ARCHITECTS/ENGINEER INCHARGE

DRAWING SERIAL NUMBER:-

DRAWING BASE REFERENCE:-

THIS DRAWING IS BASED ON THE INFORMATION GIVEN BY

REV	DATE	NAME	DESCRIPTION

AMENDMENTS

NOTICE:- THIS DRAWING IS PROPERTY OF DESIGN CONSULTANTS AND ENGINEERS. REPRODUCTION / DUPLICATION OF THE DRAWING IN PART OR WHOLE IS NOT PERMITTED

CLIENT:-

PROJECT:-

PROPOSED BUILDING FOR M/S BHUPENDRA AUTO SECTOR-27A FARIDABAD, HARYANA

ARCHITECTS:

DESIGN CONSULTANTS AND ENGINEERS
 (STRUCTURAL CONSULTANTS)
 Dwarka sec-7, New Delhi-110075
 Mb:-91-9873033135, 011-45502810
 designconsultantengineers@gmail.com

ENGINEERING CONSULTANT:-

DESIGN CONSULTANTS AND ENGINEERS
 (STRUCTURAL CONSULTANTS)
 Dwarka sec-7, New Delhi-110075
 Mb:-91-9873033135, 011-45502810
 designconsultantengineers@gmail.com

DRAWING TITLE

FIRST FLOOR PLAN

PURPOSE OF ISSUE FOR CONSTRUCTION	SCALE :- N.T.S.
DRAWN BY NARESH	SHEET SIZE :-
DESIGNED BY PRAVEEN	DATE OF FIRST ISSUE 28.10.2015
APPROVED	
DRAWING NO. 4	SHEET NO. 1
	REVISION 0